



MAIN HALL

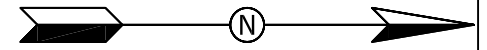

SIDE HALL

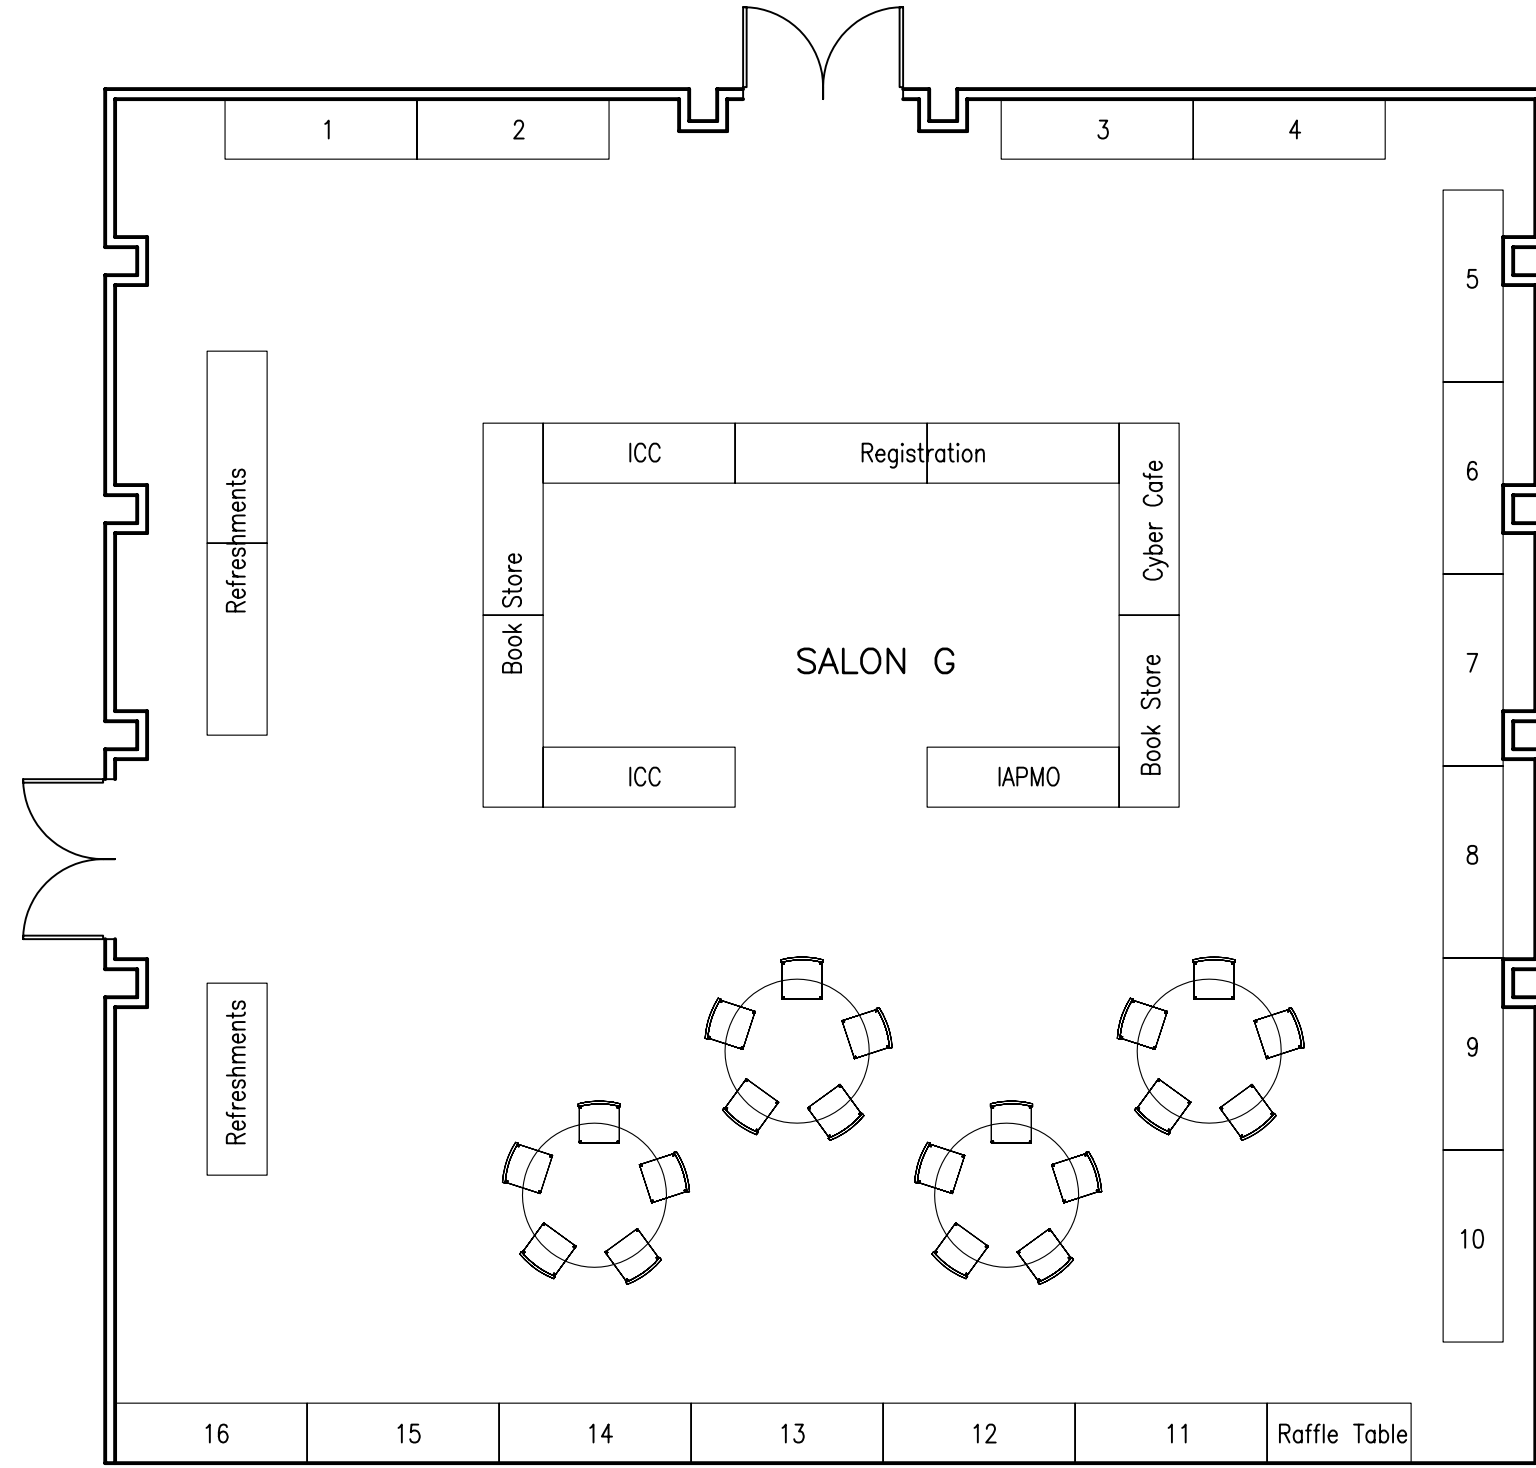

Worked by CAA	Checked by XXX	Approved by - date XXX	Filename XXX	Date 08/18/2009	Scale 1/8" = 1'-0"
CLARK COUNTY			SALON G		
			A2	Edition 0	Sheet 1/1